


\*\*\* SAFETY PAYS \*\*\*

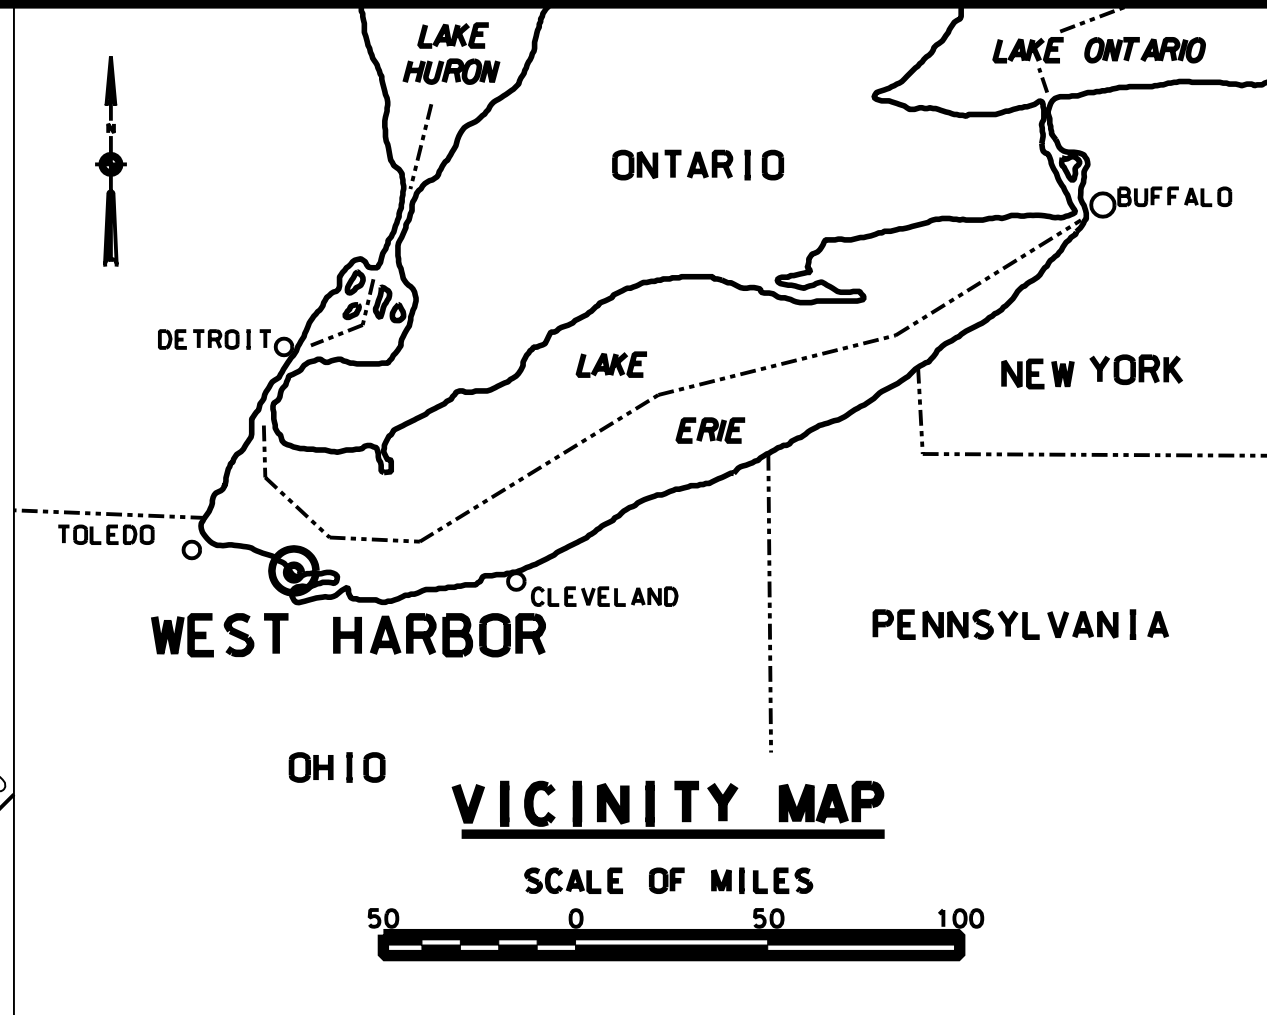

US Army Corps of Engineers  
Buffalo District


General Notes  
The information depicted on the map represents the results of surveys made on the date indicated and can only be considered as indicating the general condition of that time. Unless otherwise noted on this map, all depths and soundings are in feet and referred to the International Great Lakes Datum 1985 (IGLD 1985) and all horizontal positions are referred to North American Datum 1983 (NAD83). See the Site Specific Notes for appropriate datums. To have a digital version of the survey emailed to you, visit <http://www.its.usace.army.mil/waterways/survey/navigation-chart.html>. Click on the link "SURVEY SECTION" to send a message containing your request. This drawing was prepared using a CAD system. Scaling may be distorted.

Drawn by: CAD  
Checked by:  
Reviewed by:  
Chief, Survey Unit  
Date:  
Chief, NYP& Navigation and Maintenance Section

U.S. ARMY ENGINEER DISTRICT  
CORPS OF ENGINEERS  
BUFFALO, NEW YORK 14207-3199

WEST HARBOR, OHIO  
AFTER CONTRACT DREDGING SOUNDINGS 2004  
SCALE: 1" = 100'  
25 0' 50' 100'

Sheet reference number:  
04S-WST-31  
Sheet 1 of 2

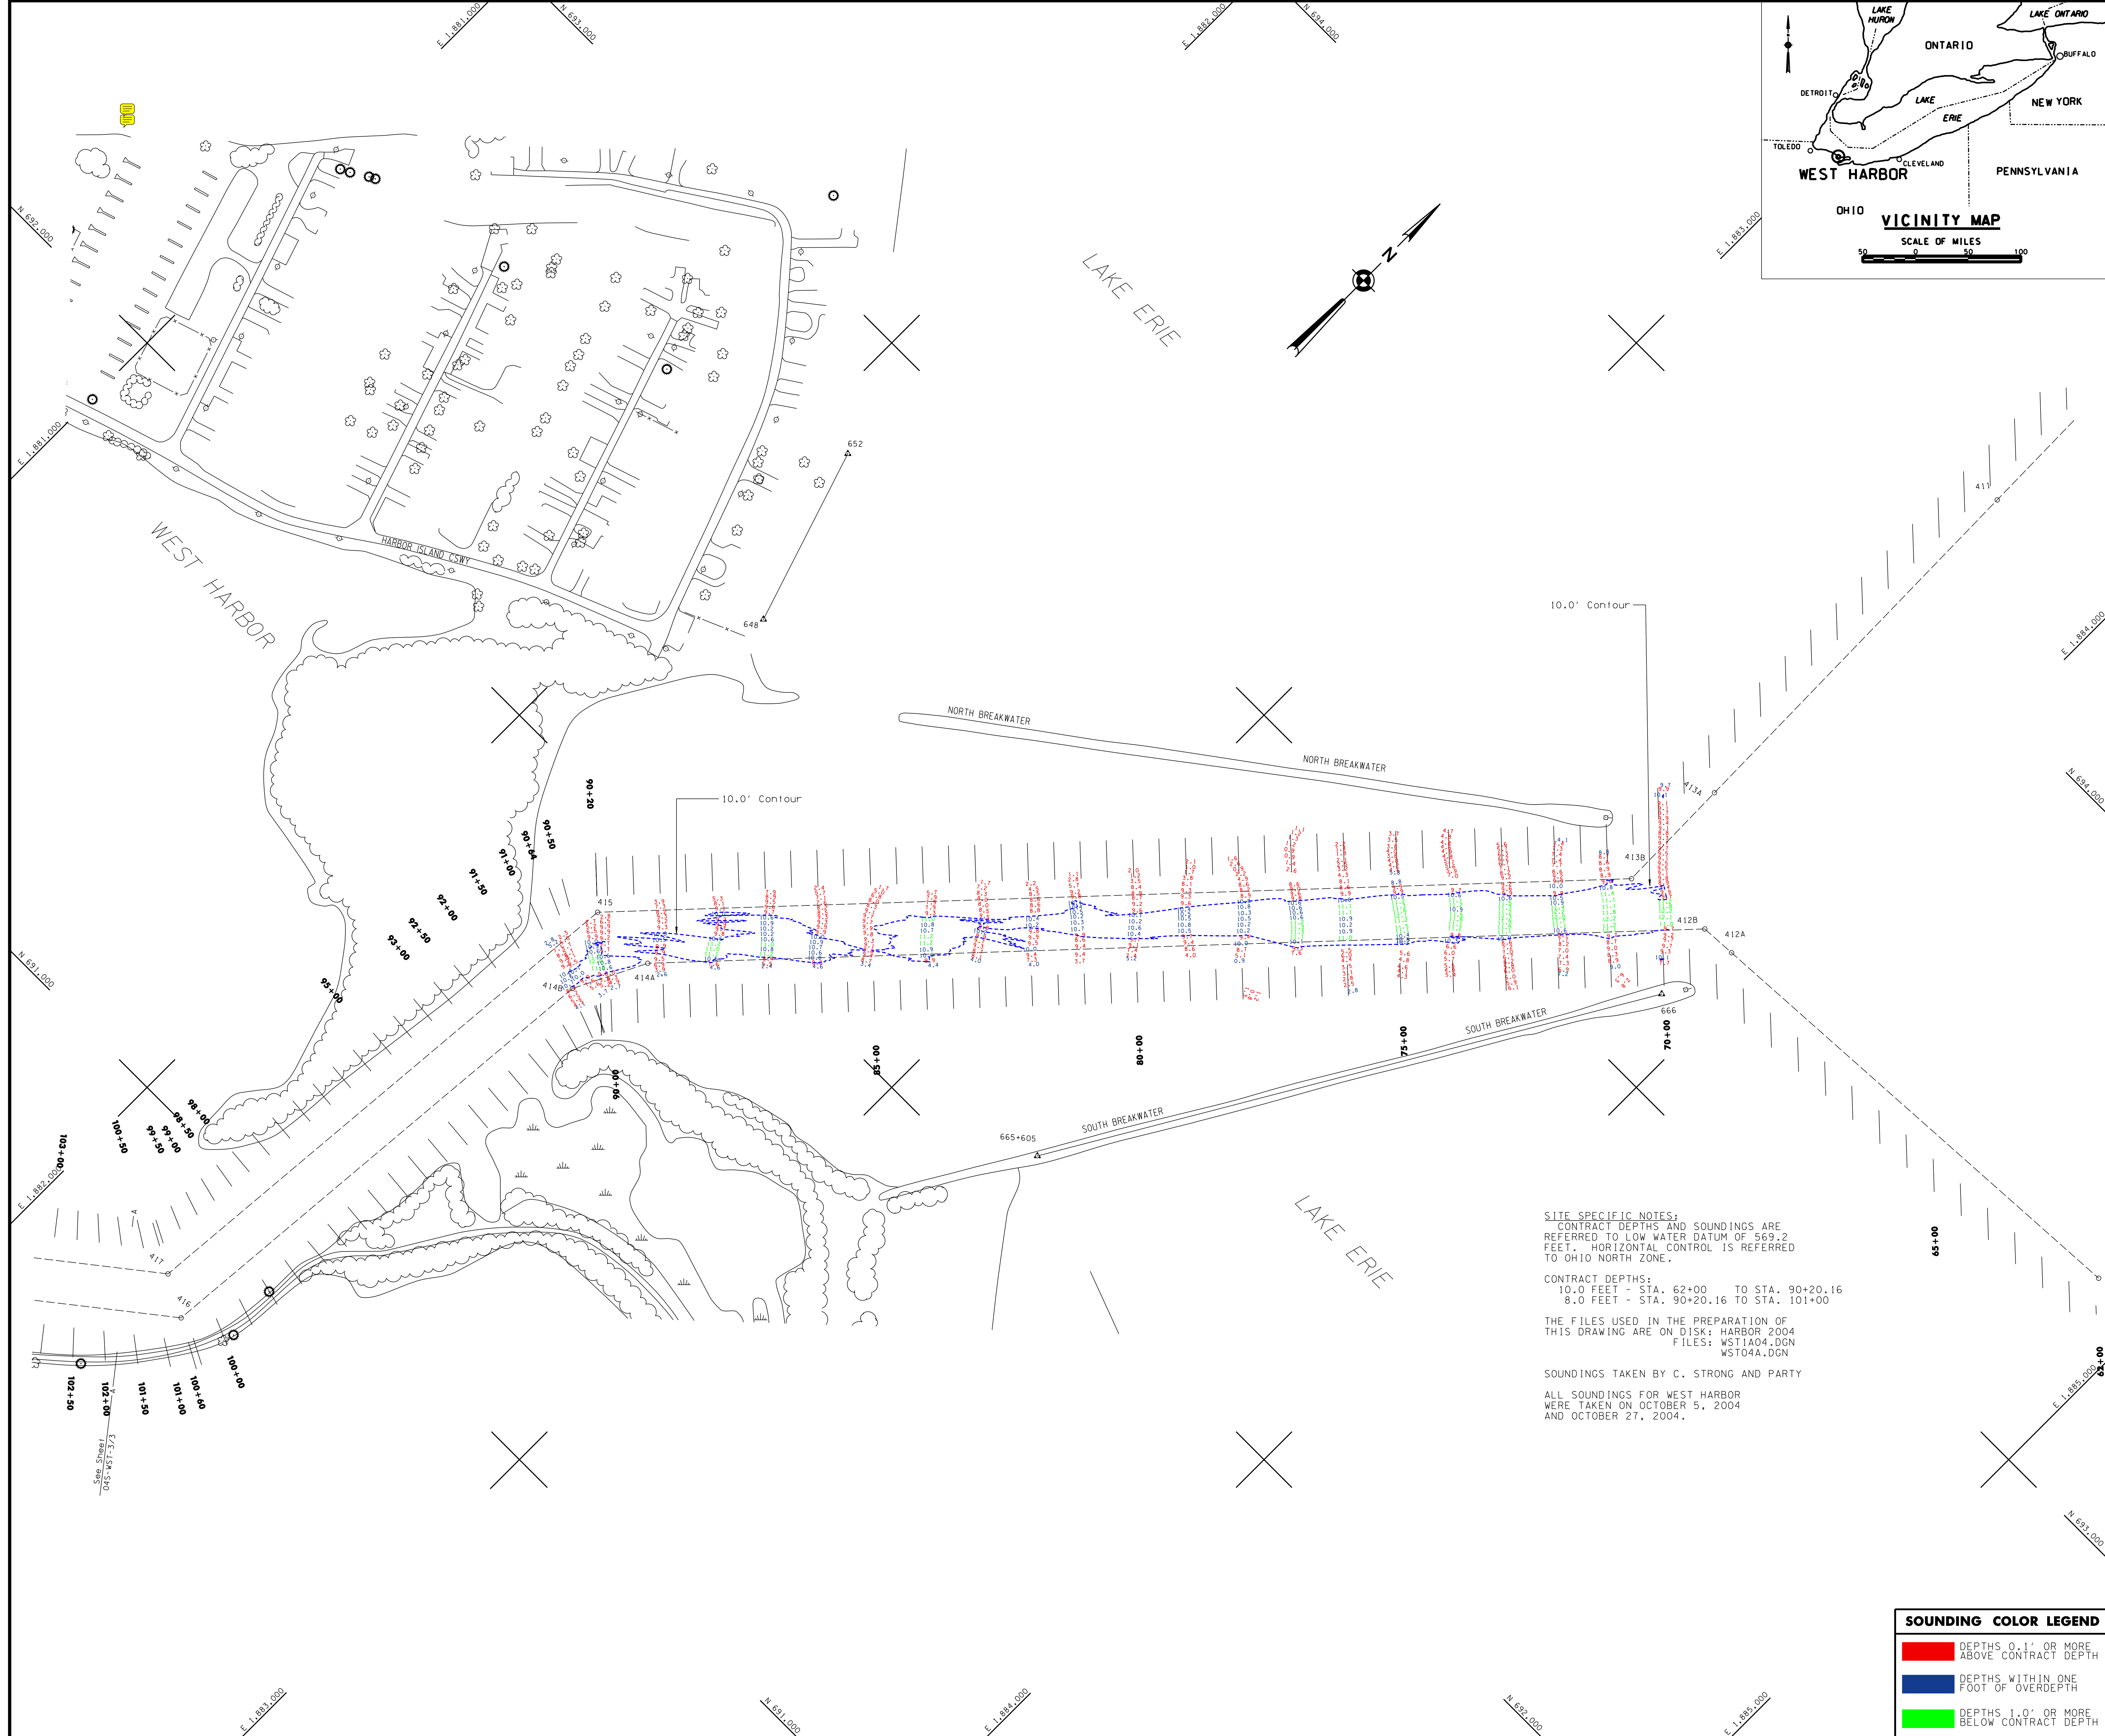

SITE SPECIFIC NOTES:  
CONTRACT DEPTHS AND SOUNDINGS ARE REFERRED TO LOW WATER DATUM OF 569.2 FEET. HORIZONTAL CONTROL IS REFERRED TO OHIO NORTH ZONE.

CONTRACT DEPTHS:  
10.0 FEET - STA. 62+00 TO STA. 90+20.16  
8.0 FEET - STA. 90+20.16 TO STA. 101+00

THE FILES USED IN THE PREPARATION OF THIS DRAWING ARE ON DISK: HARBOR 2004  
FILES: WST1A04.DGN  
WST04A.DGN

SOUNDINGS TAKEN BY C. STRONG AND PARTY  
ALL SOUNDINGS FOR WEST HARBOR WERE TAKEN ON OCTOBER 5, 2004 AND OCTOBER 27, 2004.

SOUNDING COLOR LEGEND  
DEPTHS 0.1' OR MORE ABOVE CONTRACT DEPTH  
DEPTHS WITHIN ONE FOOT OF OVERDEPTH  
DEPTHS 1.0' OR MORE BELOW CONTRACT DEPTH

\*\*\* SUPPORT VALUE ENGINEERING - IT PAYS \*\*\*